

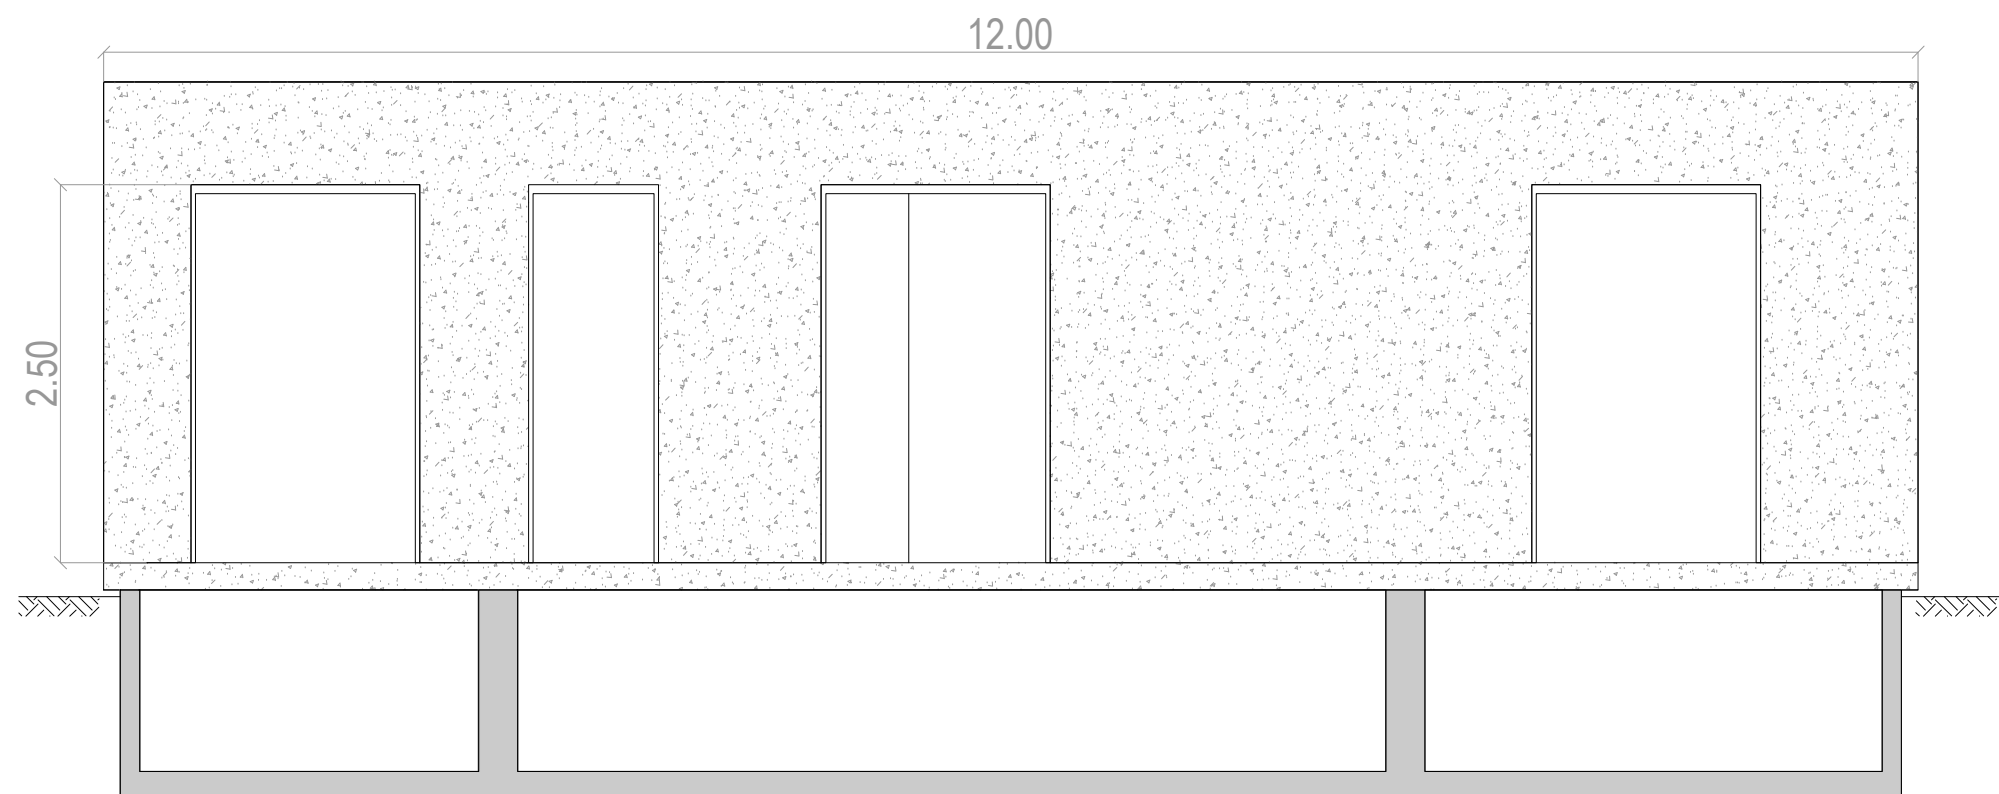


Afmetingen en ontwerp inkoopstation /
Substation dimensions and design

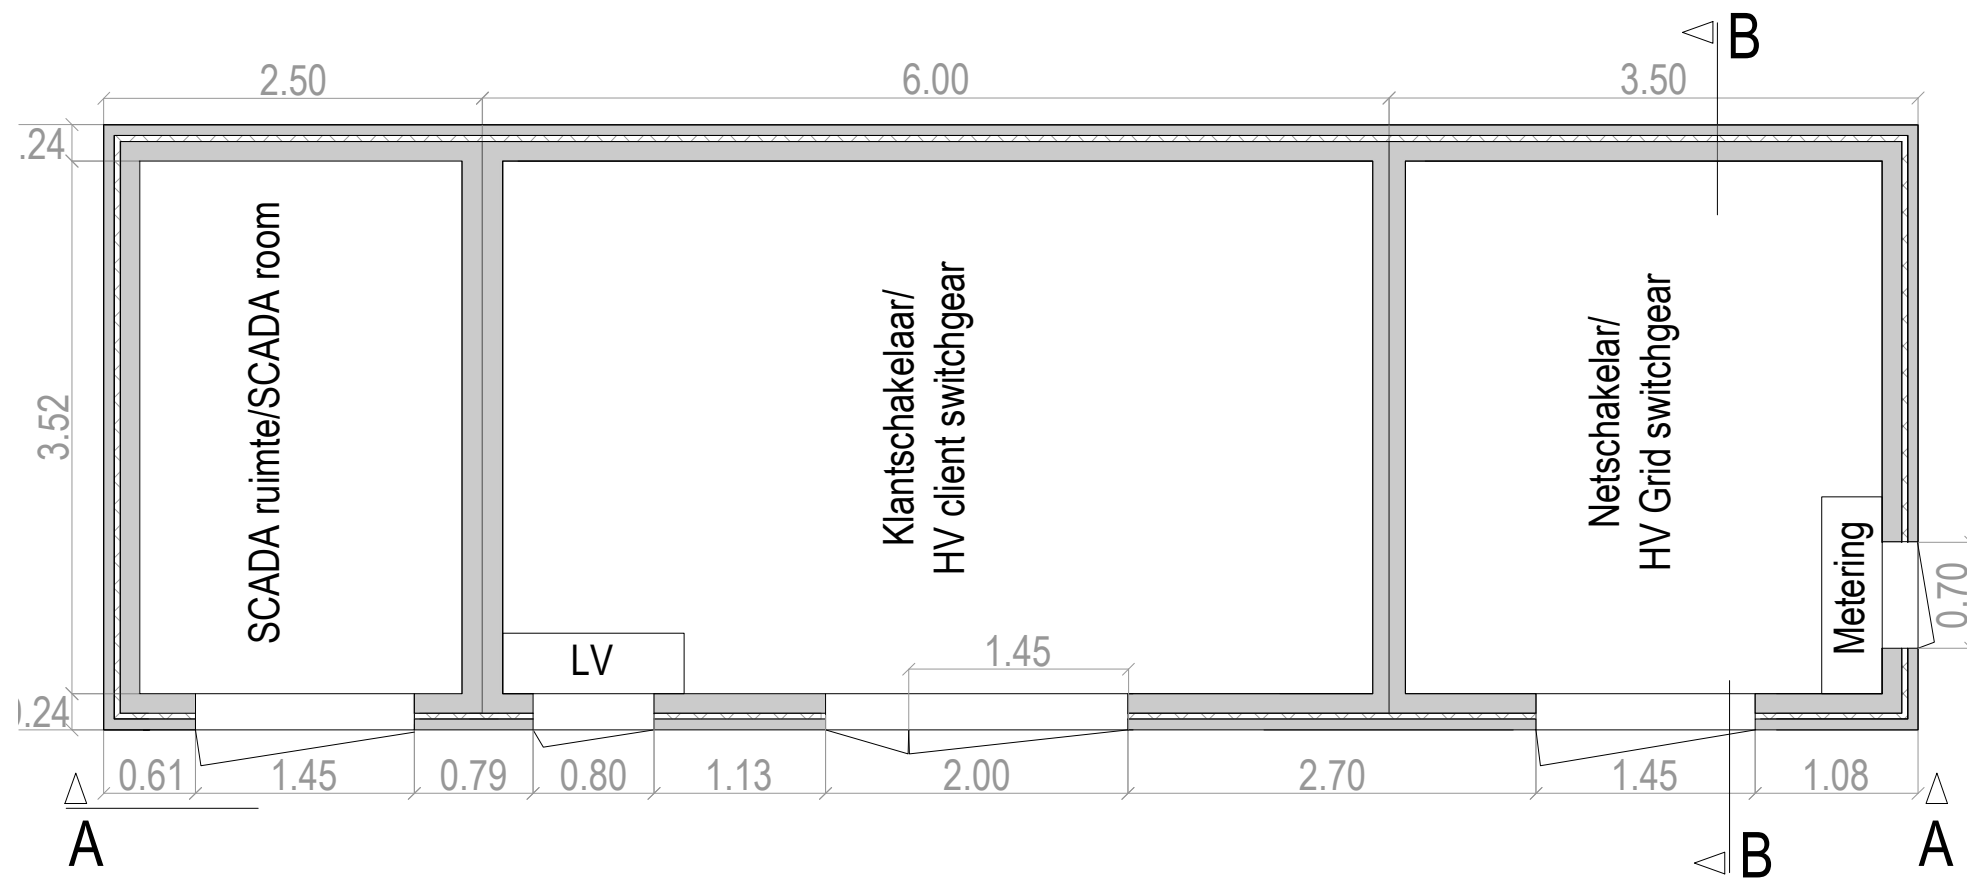

Doorsnede A-A/Cross section A-A

Doorsnede B-B/Cross section B-B

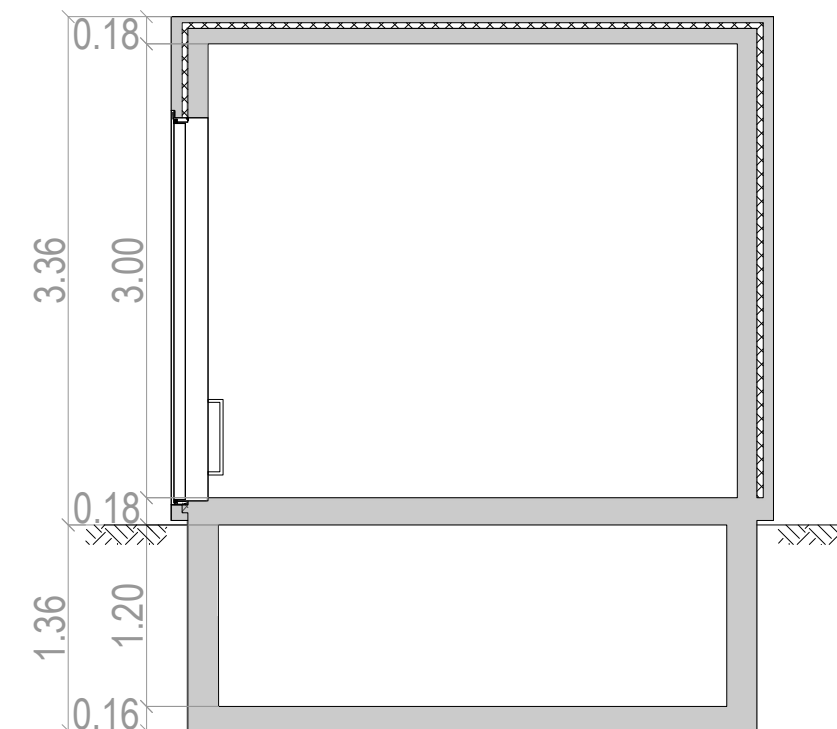

1	17.5.2017.	Definitief		
REV.	DATE/DATUM	DESCRIPTION/STATUS	GETEKEND/DRAWN	GOEDGEKEURD/APPR.
Windpark Pottendijk				
TITLE Principetekening inkoopstation / Principle drawing site substation				
PROJECT	PO	SITE	WP Pottendijk	
SCHAAL/SCALE	1:2000	DOC. NO.	PO010.EC.Substation	
FORMAT/SIZE	A3			